




FRONT ELEVATION ASPEN MODEL

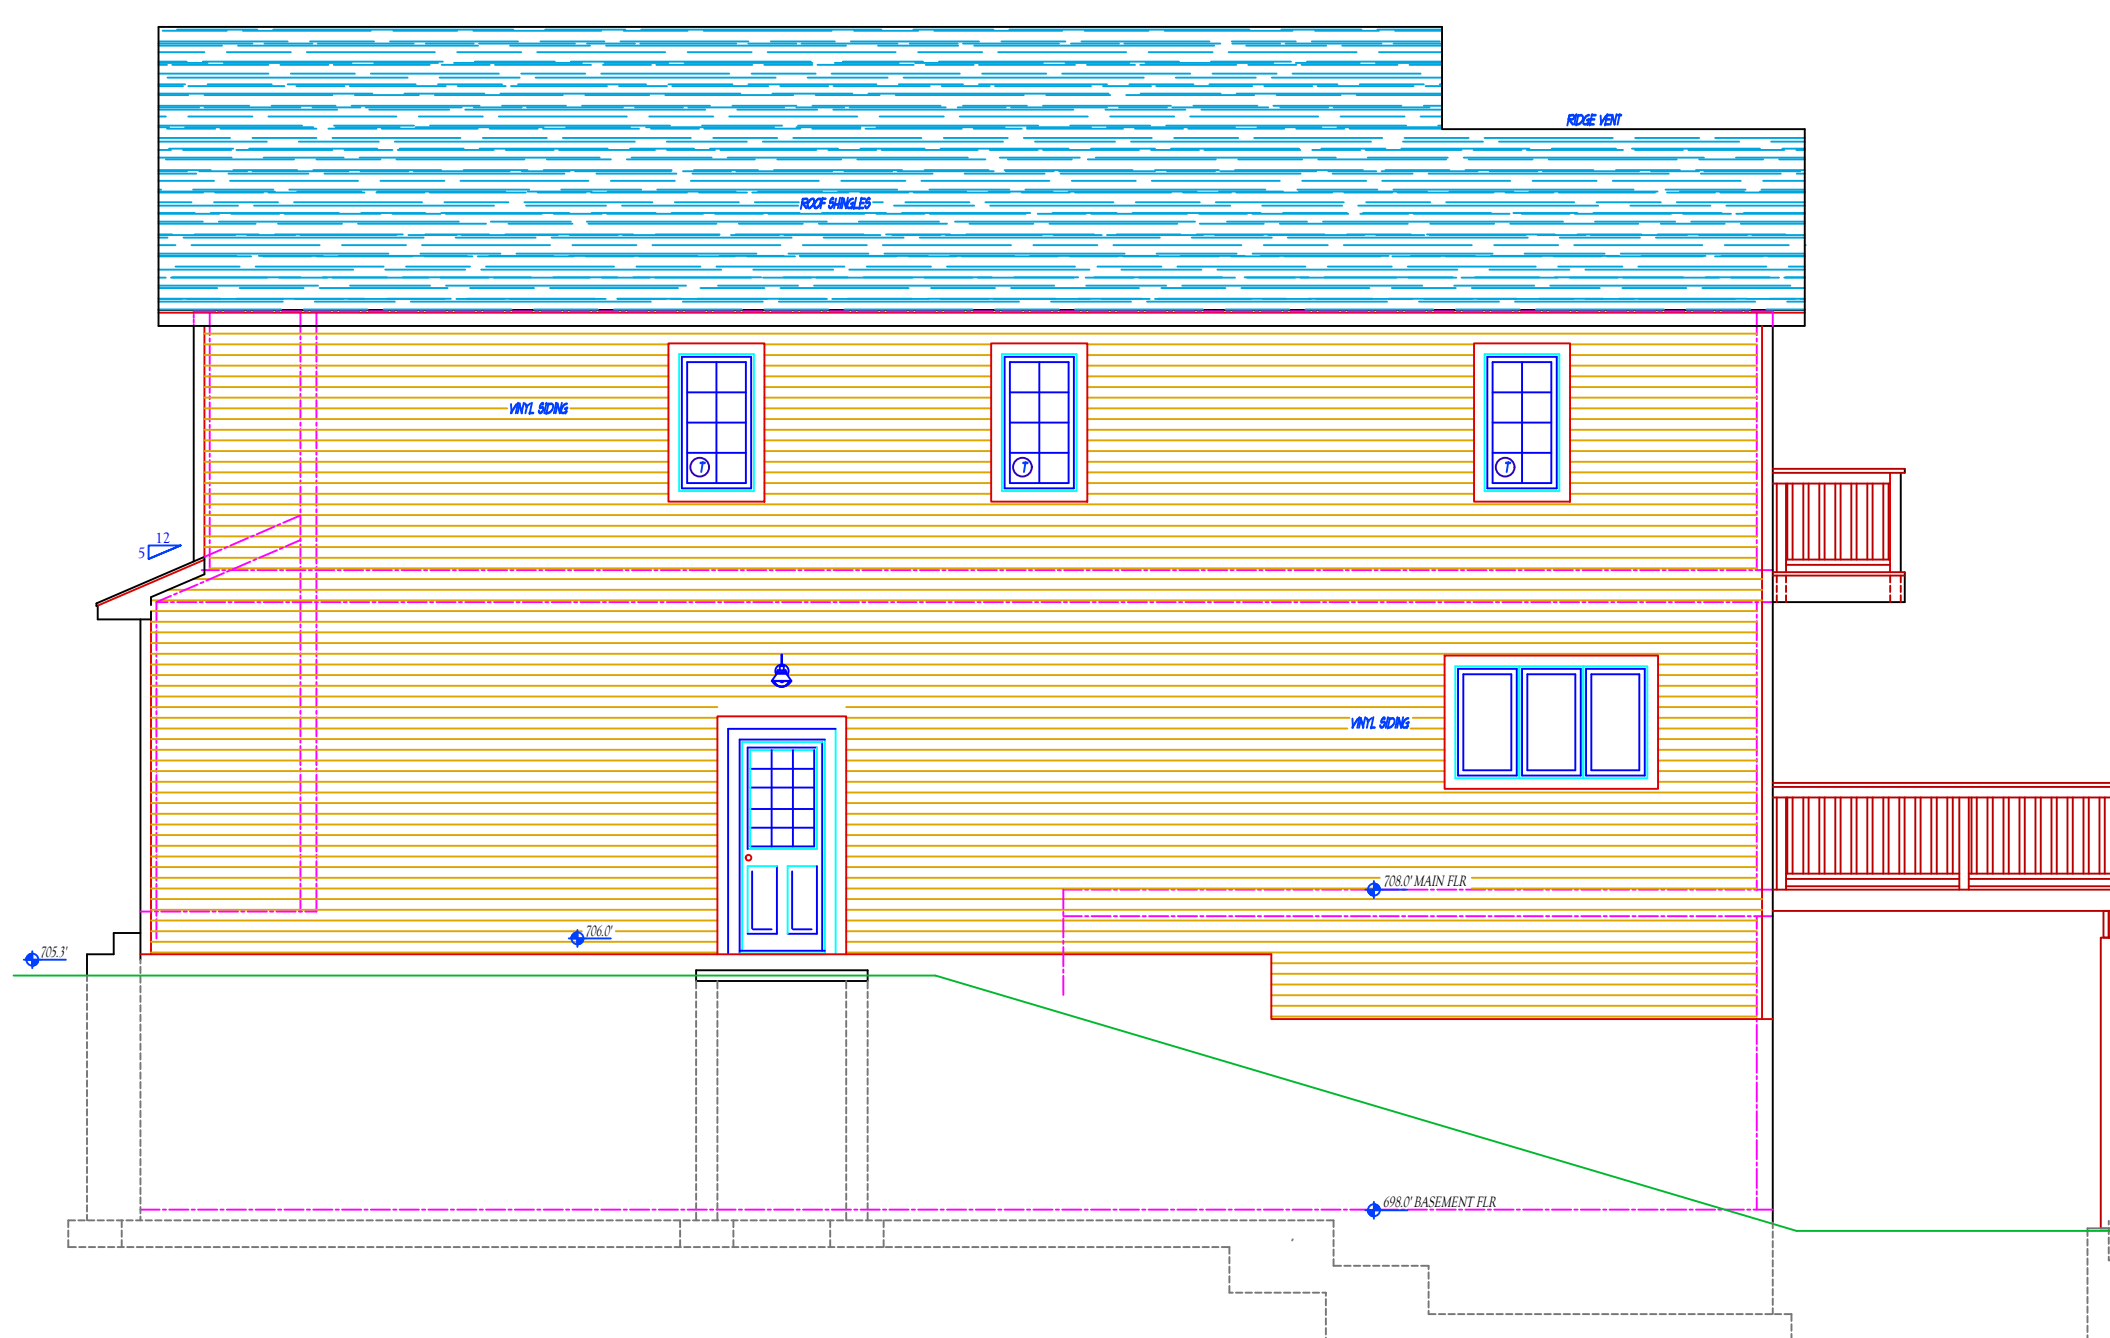

LEFT SIDE ELEVATION ASPEN MODEL

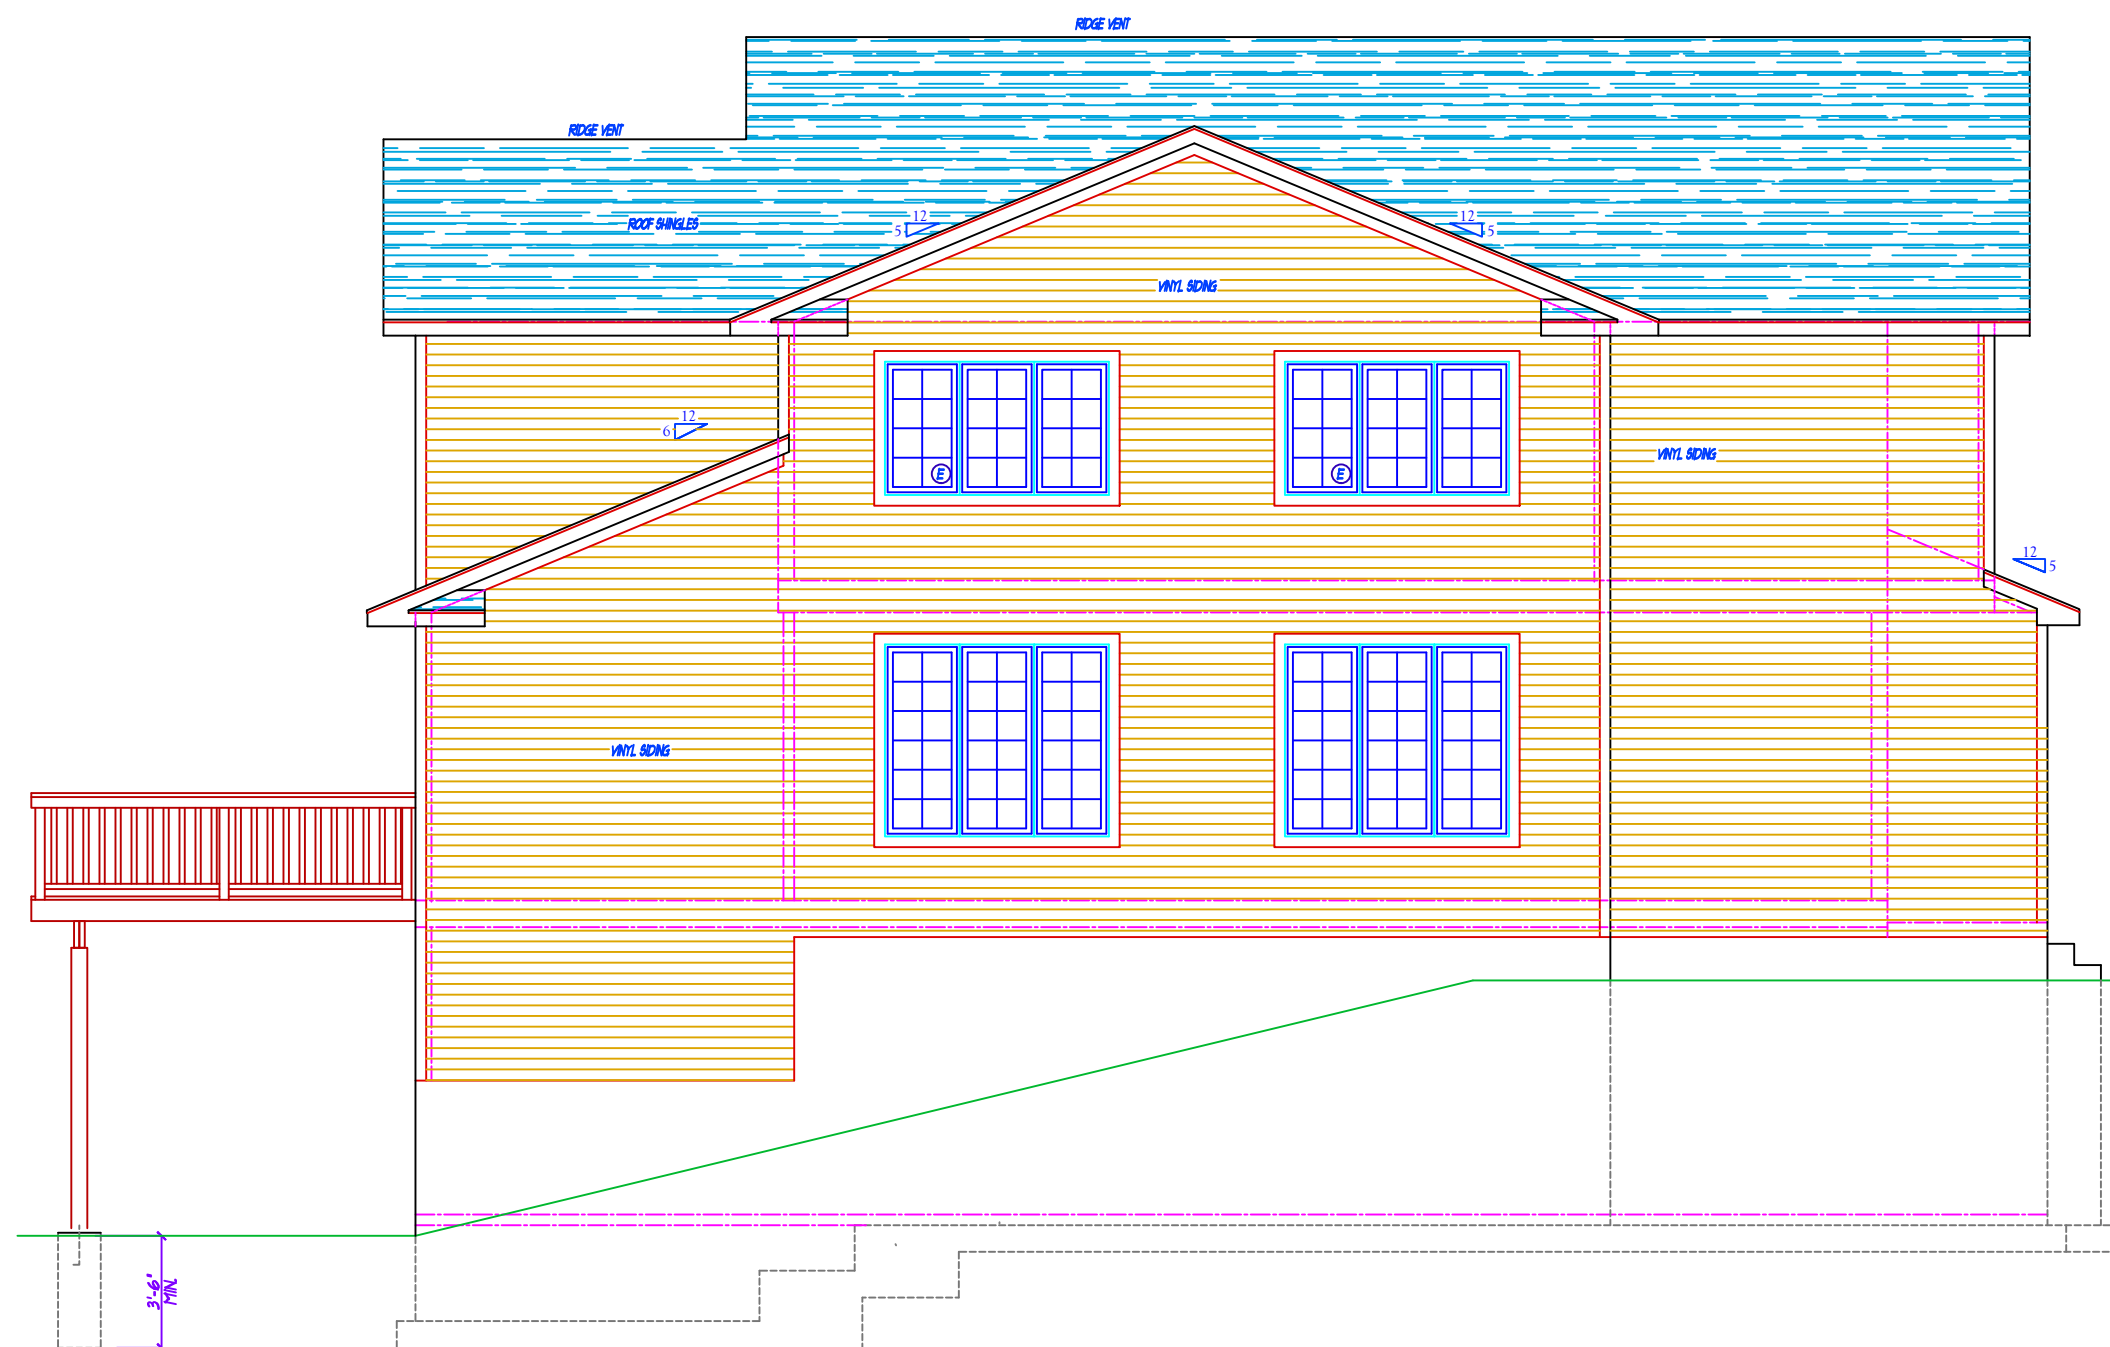

RIGHT SIDE ELEVATION ASPEN MODEL

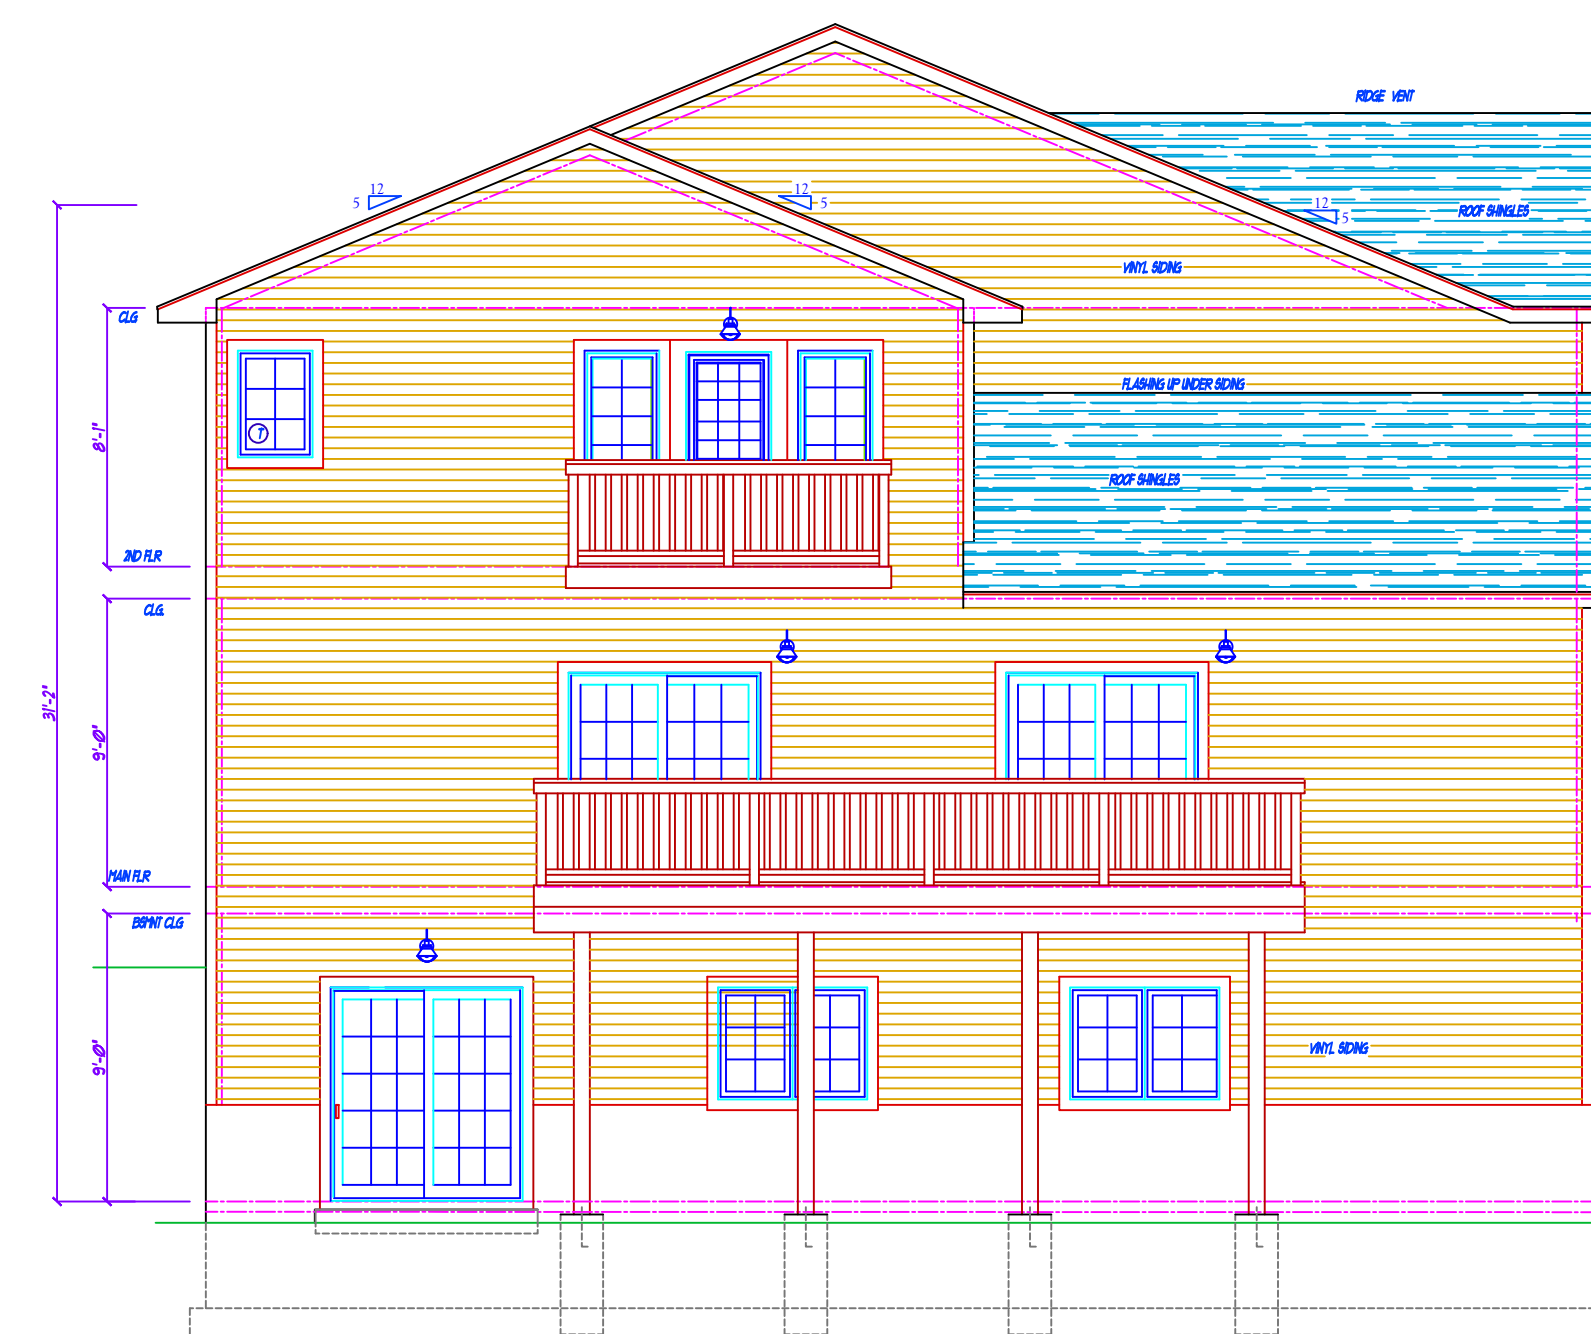


REAR ELEVATION ASPEN MODEL

NOTES:
VINYL SIDING & TRIM TO BE MFG. BY CERTAINTED
COLORS FROM APPROVED SELECTION
ROOFING TO BE MFG. BY
COLORS FROM APPROVED SELECTION

PROJECT DATA
MAIN FLOOR AREA = 2,089 SQ. FT.
MINUS GARAGE AREA = -365 SQ. FT.
MAIN LIVING AREA = 1,724 SQ. FT.
2ND LIVING AREA = 1,546 SQ. FT.
MINUS BONUS AREA = -277 SQ. FT.
TOTAL LIVING AREA = 3,547 SQ. FT.
BASEMENT FLOOR AREA = 1,724 SQ. FT.

WALL LEGEND

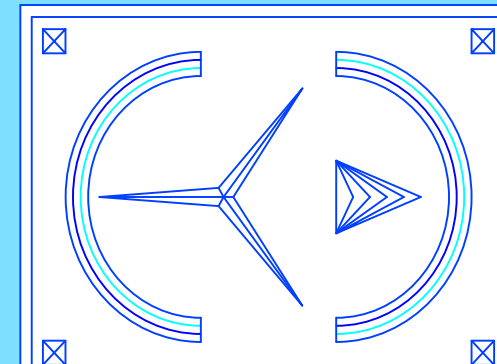

ERIC KNUTE OSBORN
ARCHITECT
42 YEARS EXPERIENCE
RESIDENTIAL - COMMERCIAL - ADDITIONS
58 BARNES ROAD
WASHINGTONVILLE, N.Y. 10992 - (845) 629-7474
EMAIL - EKOSBORNARCHITECT@GMAIL.COM
(845) 629-7474

PROJECT
NEW ASPEN MODEL FOR
SUMMIT PROPERTIES
VILLAGE OF WOODBURY
ORANGE COUNTY, NEW YORK

EXTERIOR
ELEVATIONS

START DATE: 21 JANUARY 2020
PLAN REVIEW: 13 FEBRUARY 2020

PROJECT # 2020-SP-5
SCALE 3/16" = 1'-0"
DWG. No.

A-1

1 of 1

SEAL & SIGNATURE



FEB. 2020

N.Y. LIC. #021-585