




THESE PLANS ARE THE PROPERTY OF THE ARCHITECT/ENGINEER AND ARE TO BE USED ONLY FOR THE PROJECT AND SITE SPECIFICALLY IDENTIFIED THEREIN. ANY REUSE OR MODIFICATION OF THESE PLANS WITHOUT THE ARCHITECT'S PERMISSION IS STRICTLY PROHIBITED. THE ARCHITECT/ENGINEER ASSUMES NO LIABILITY FOR ANY CONSTRUCTION ERRORS OR OMISSIONS THAT MAY OCCUR DURING THE CONSTRUCTION OF THE PROJECT.

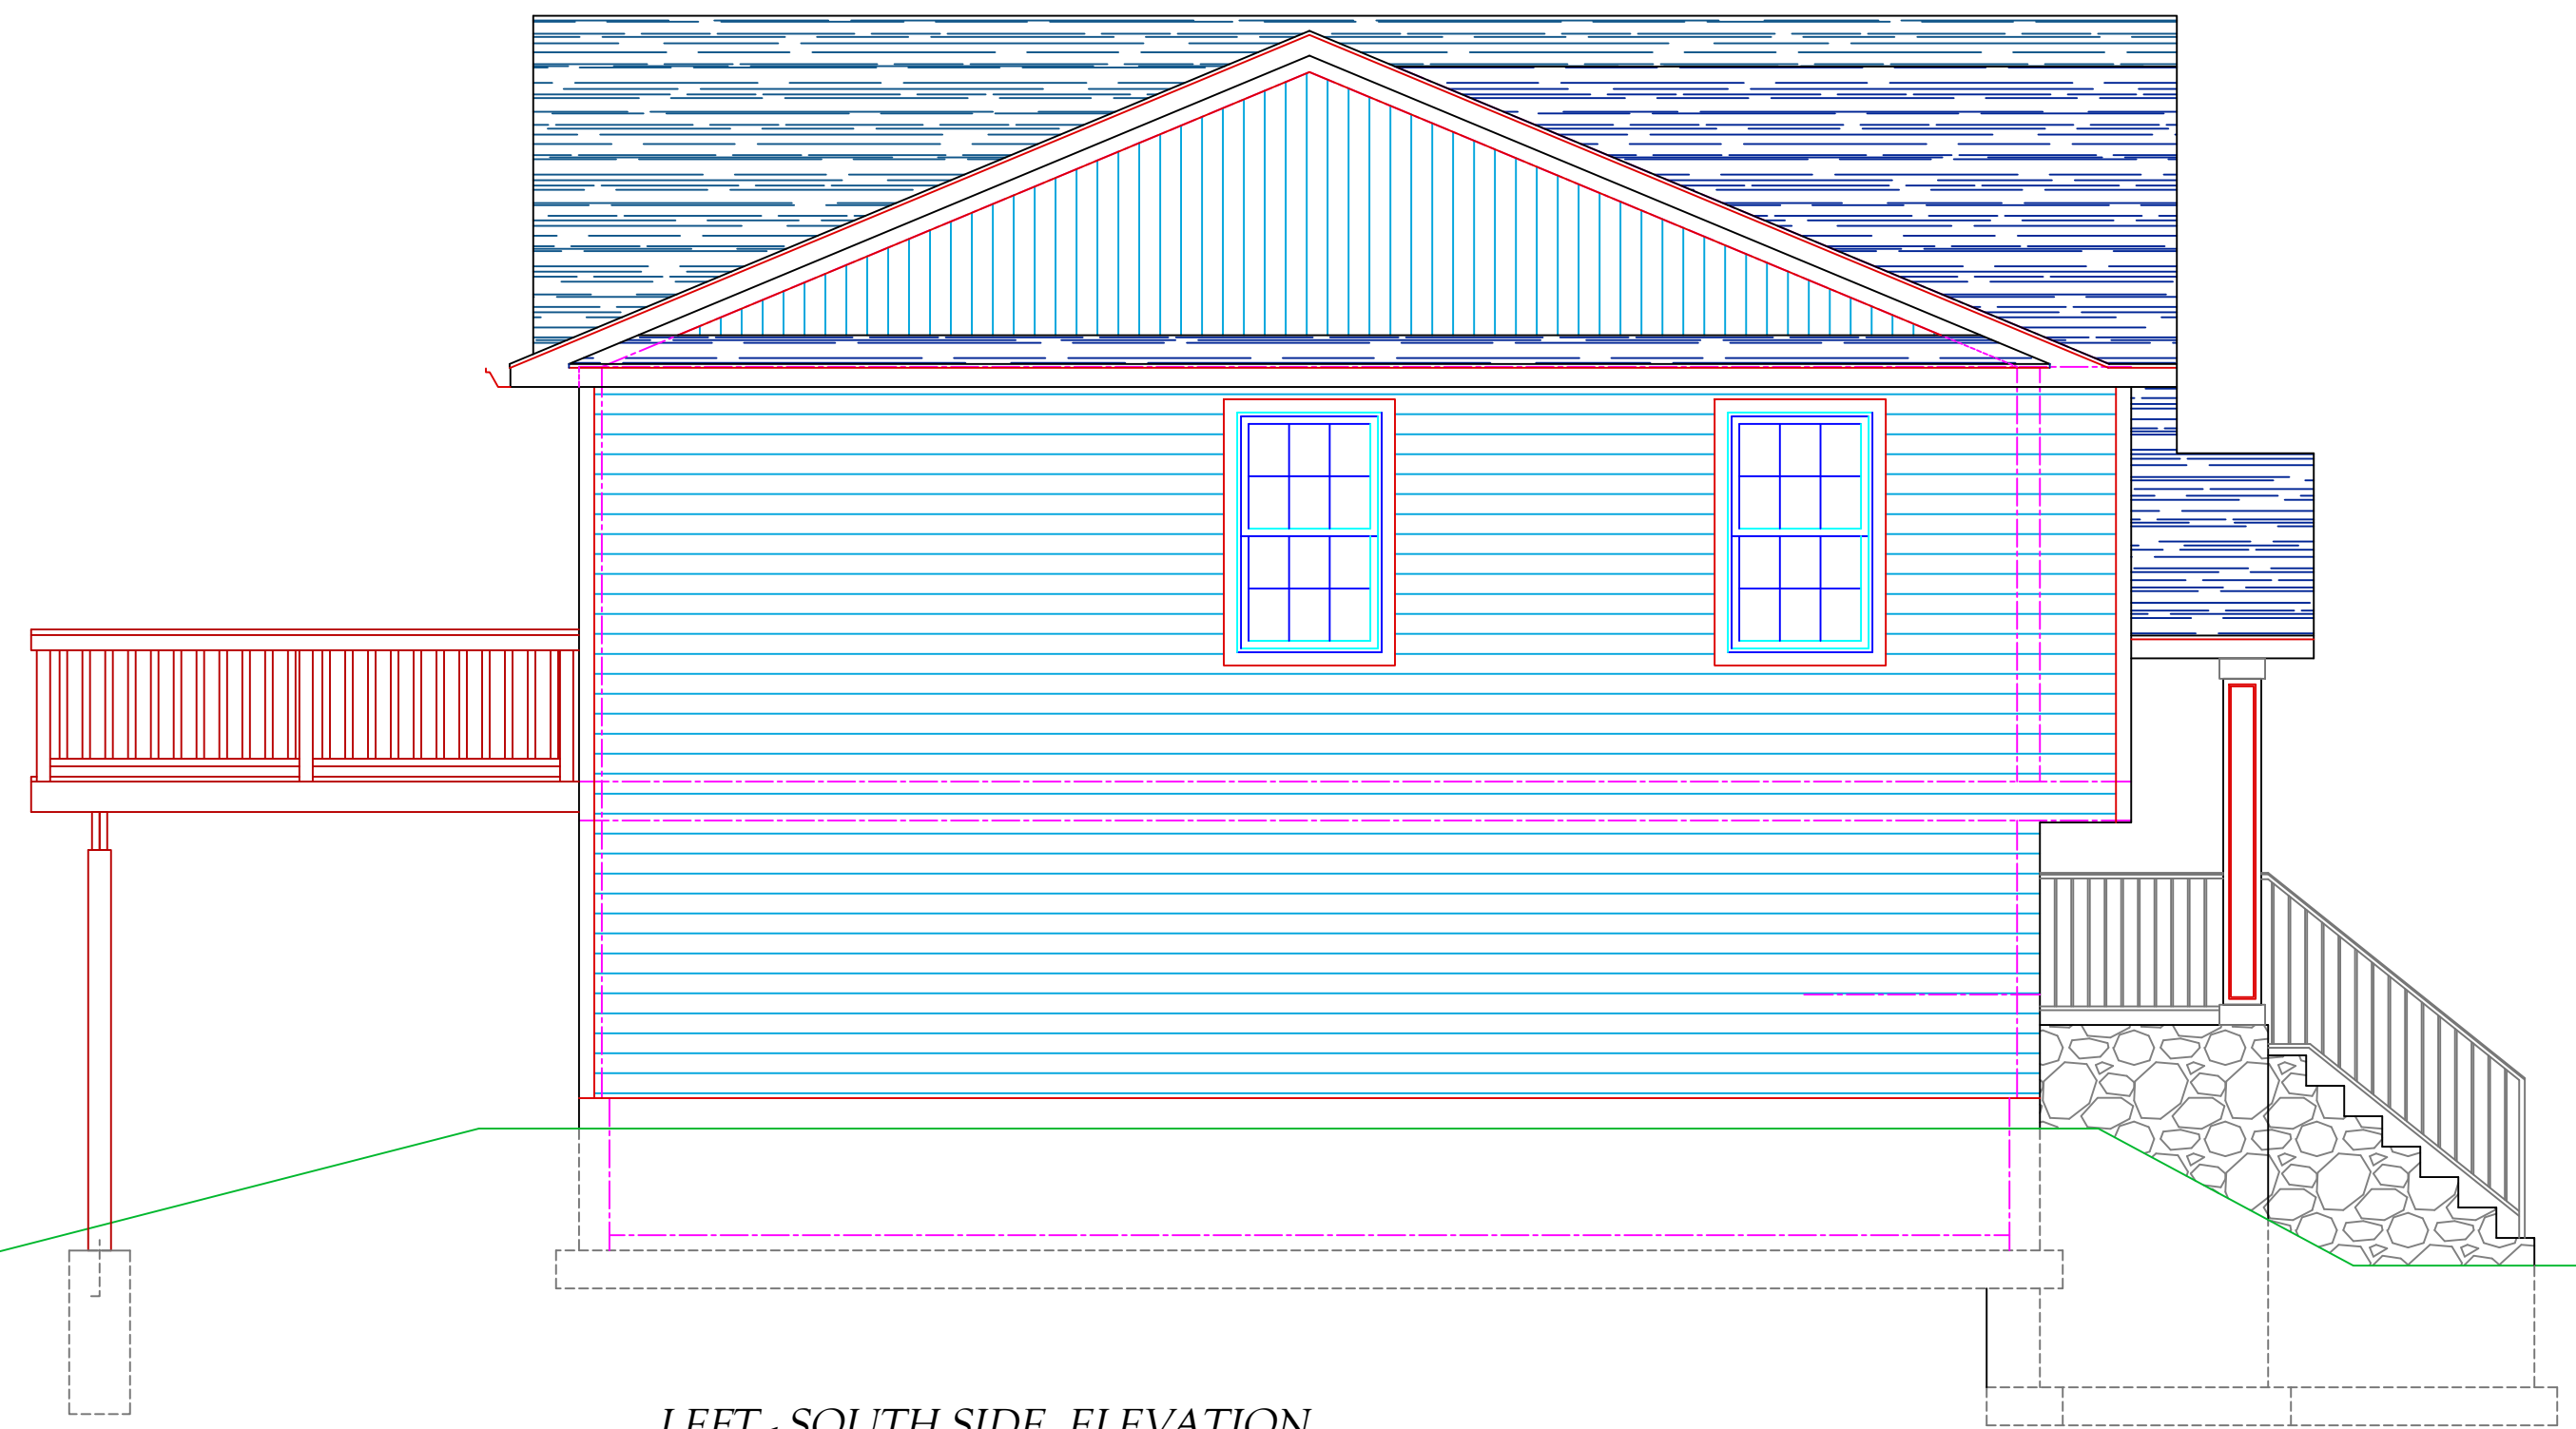


LEFT - SOUTH SIDE ELEVATION

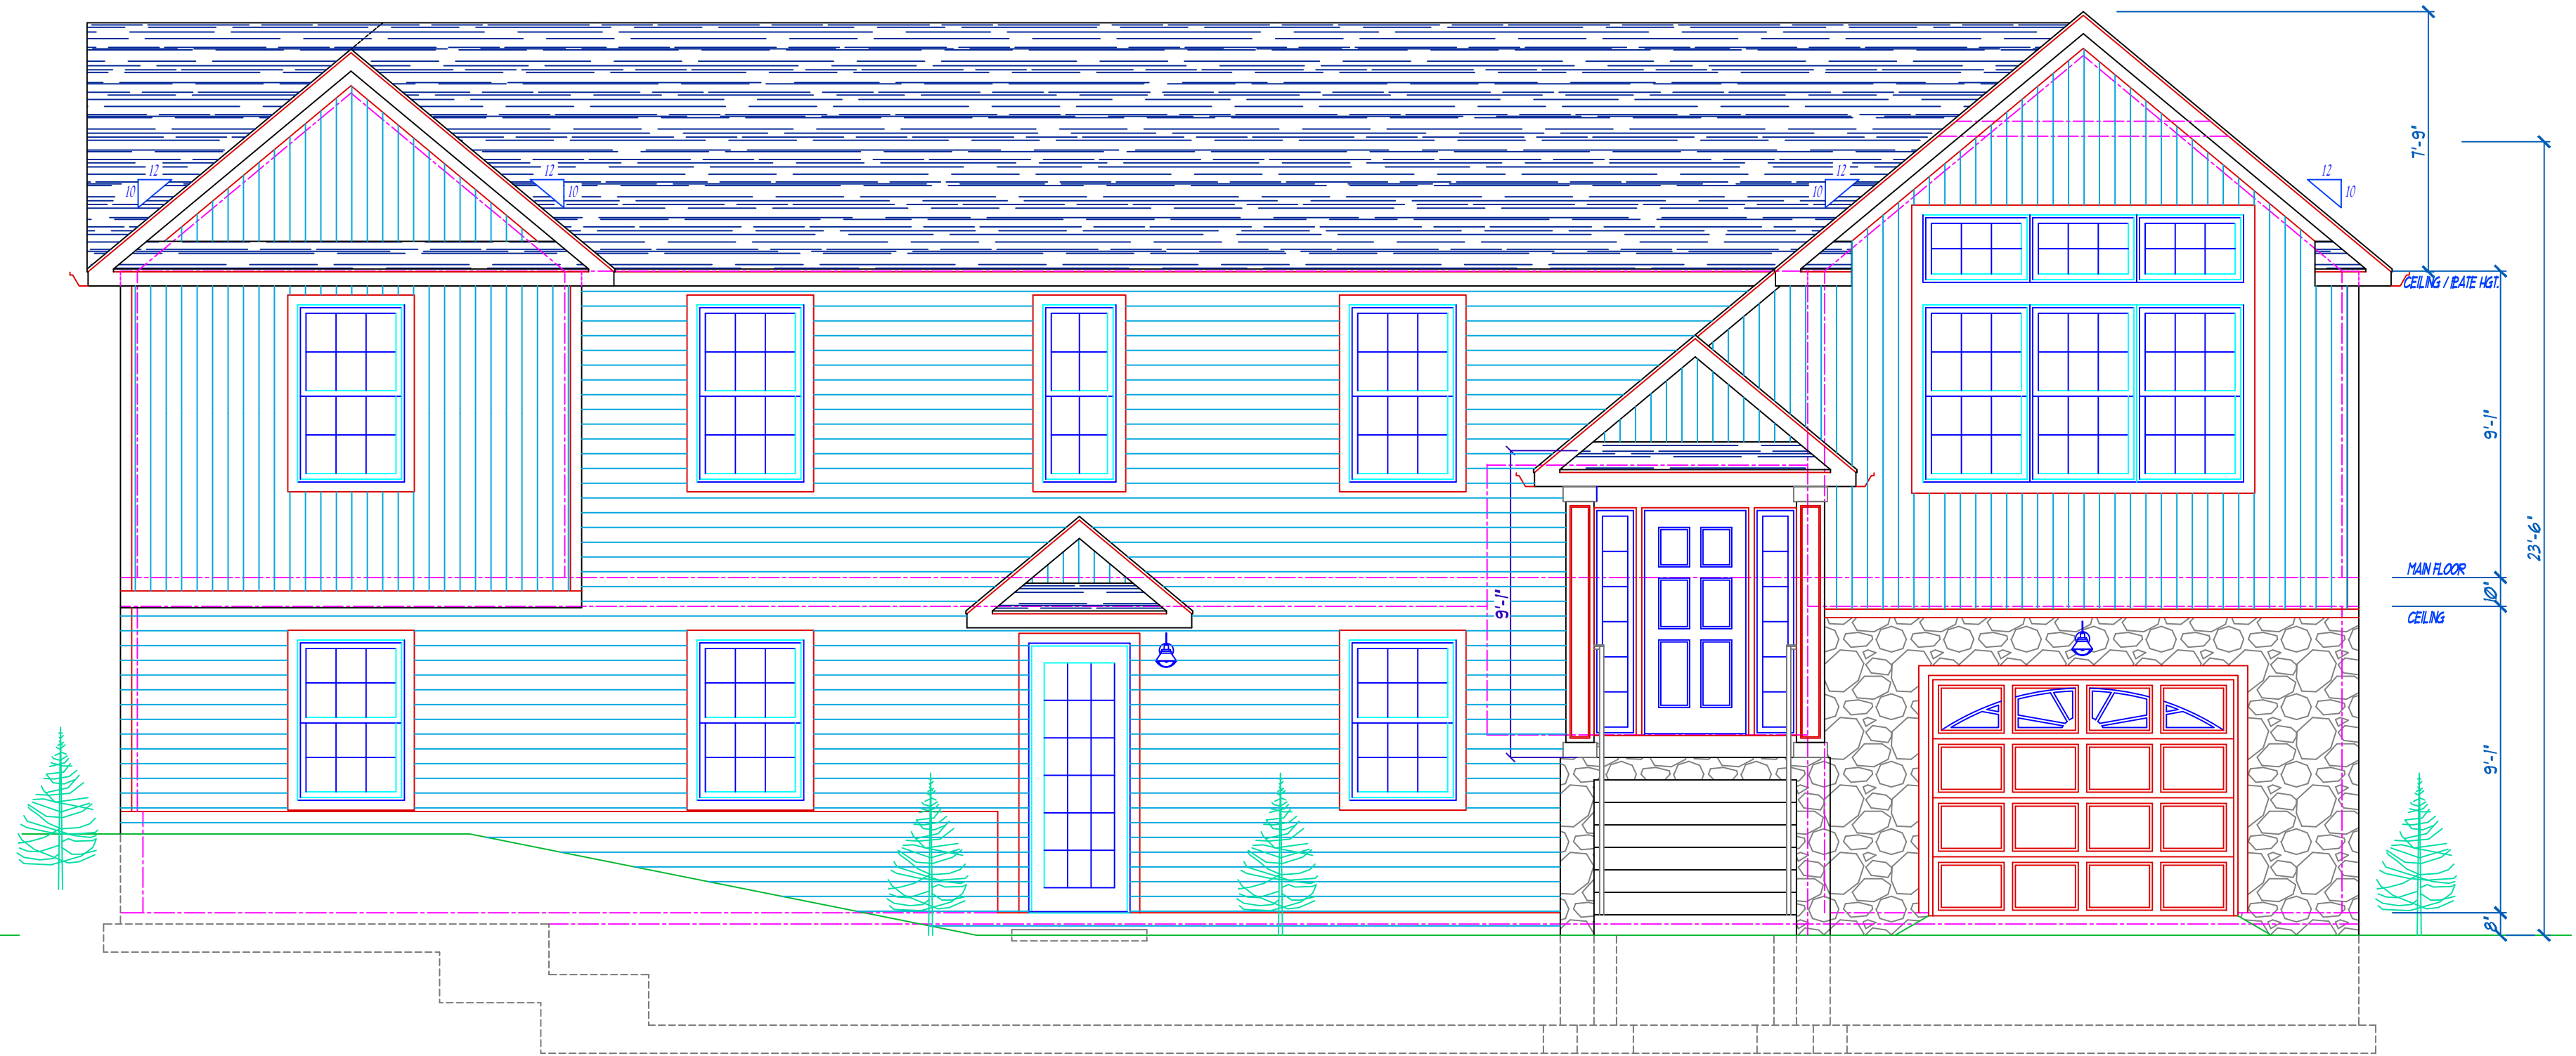

REAR - WEST SIDE ELEVATION

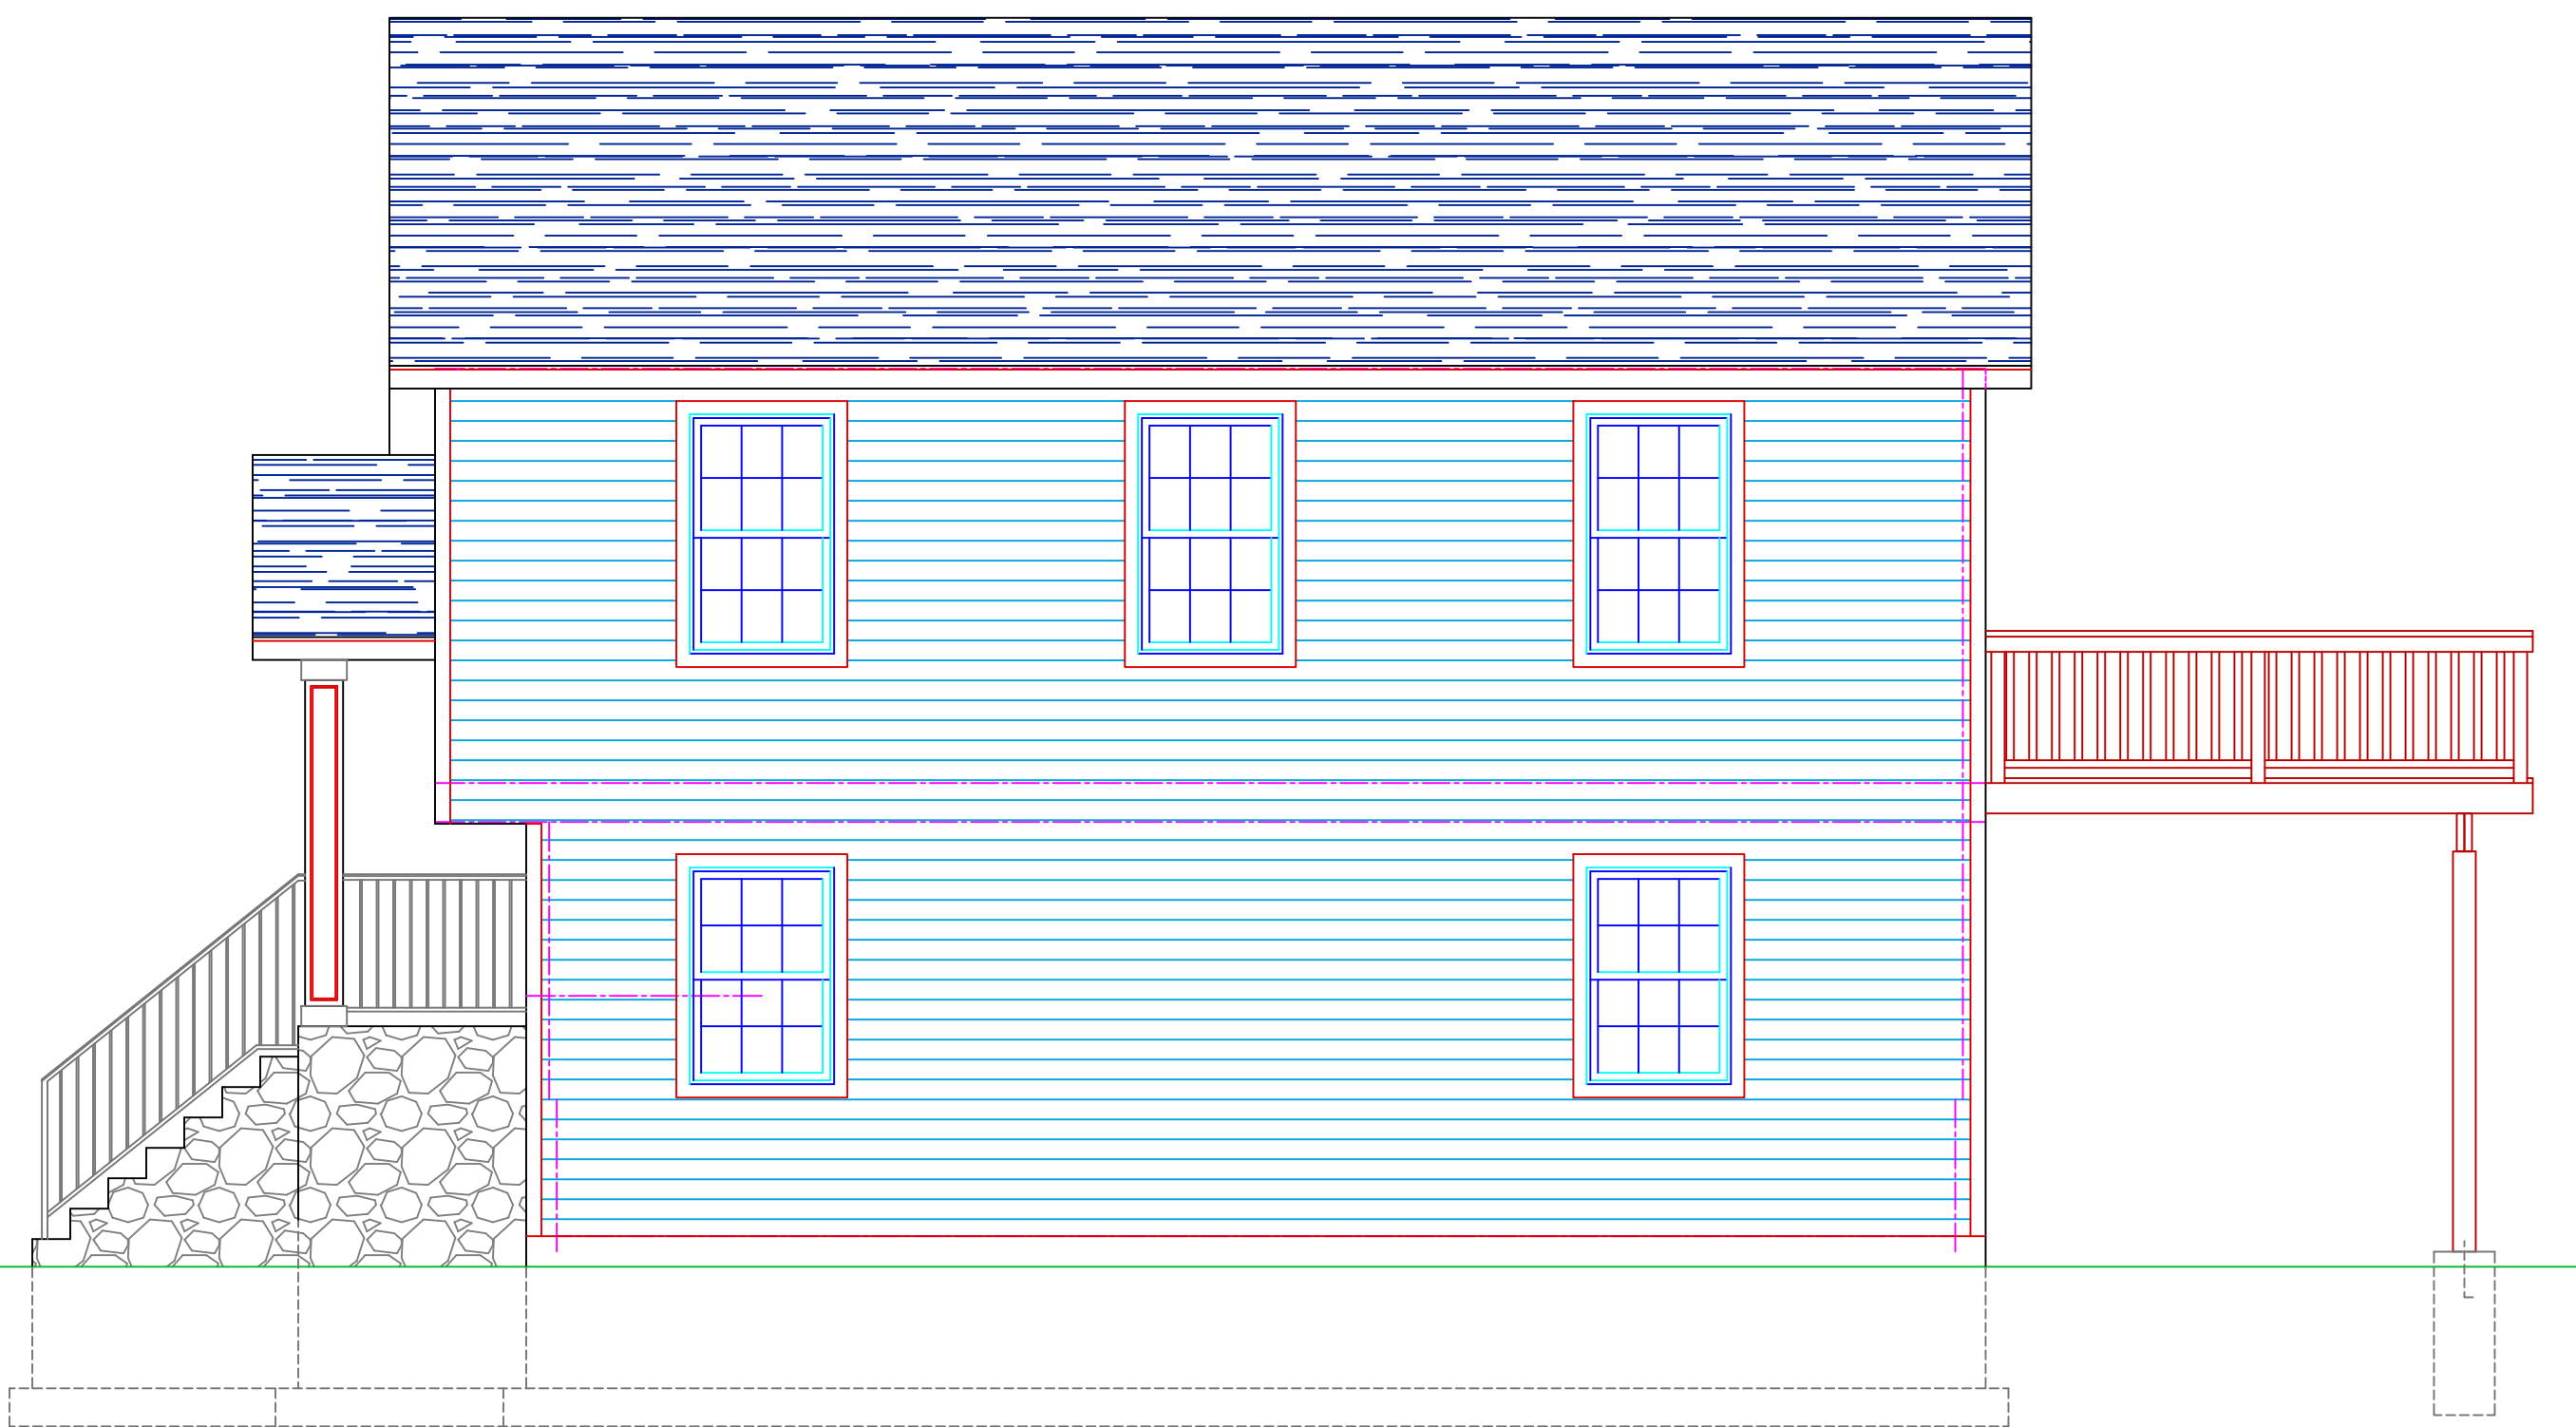


RIGHT - NORTH SIDE ELEVATION

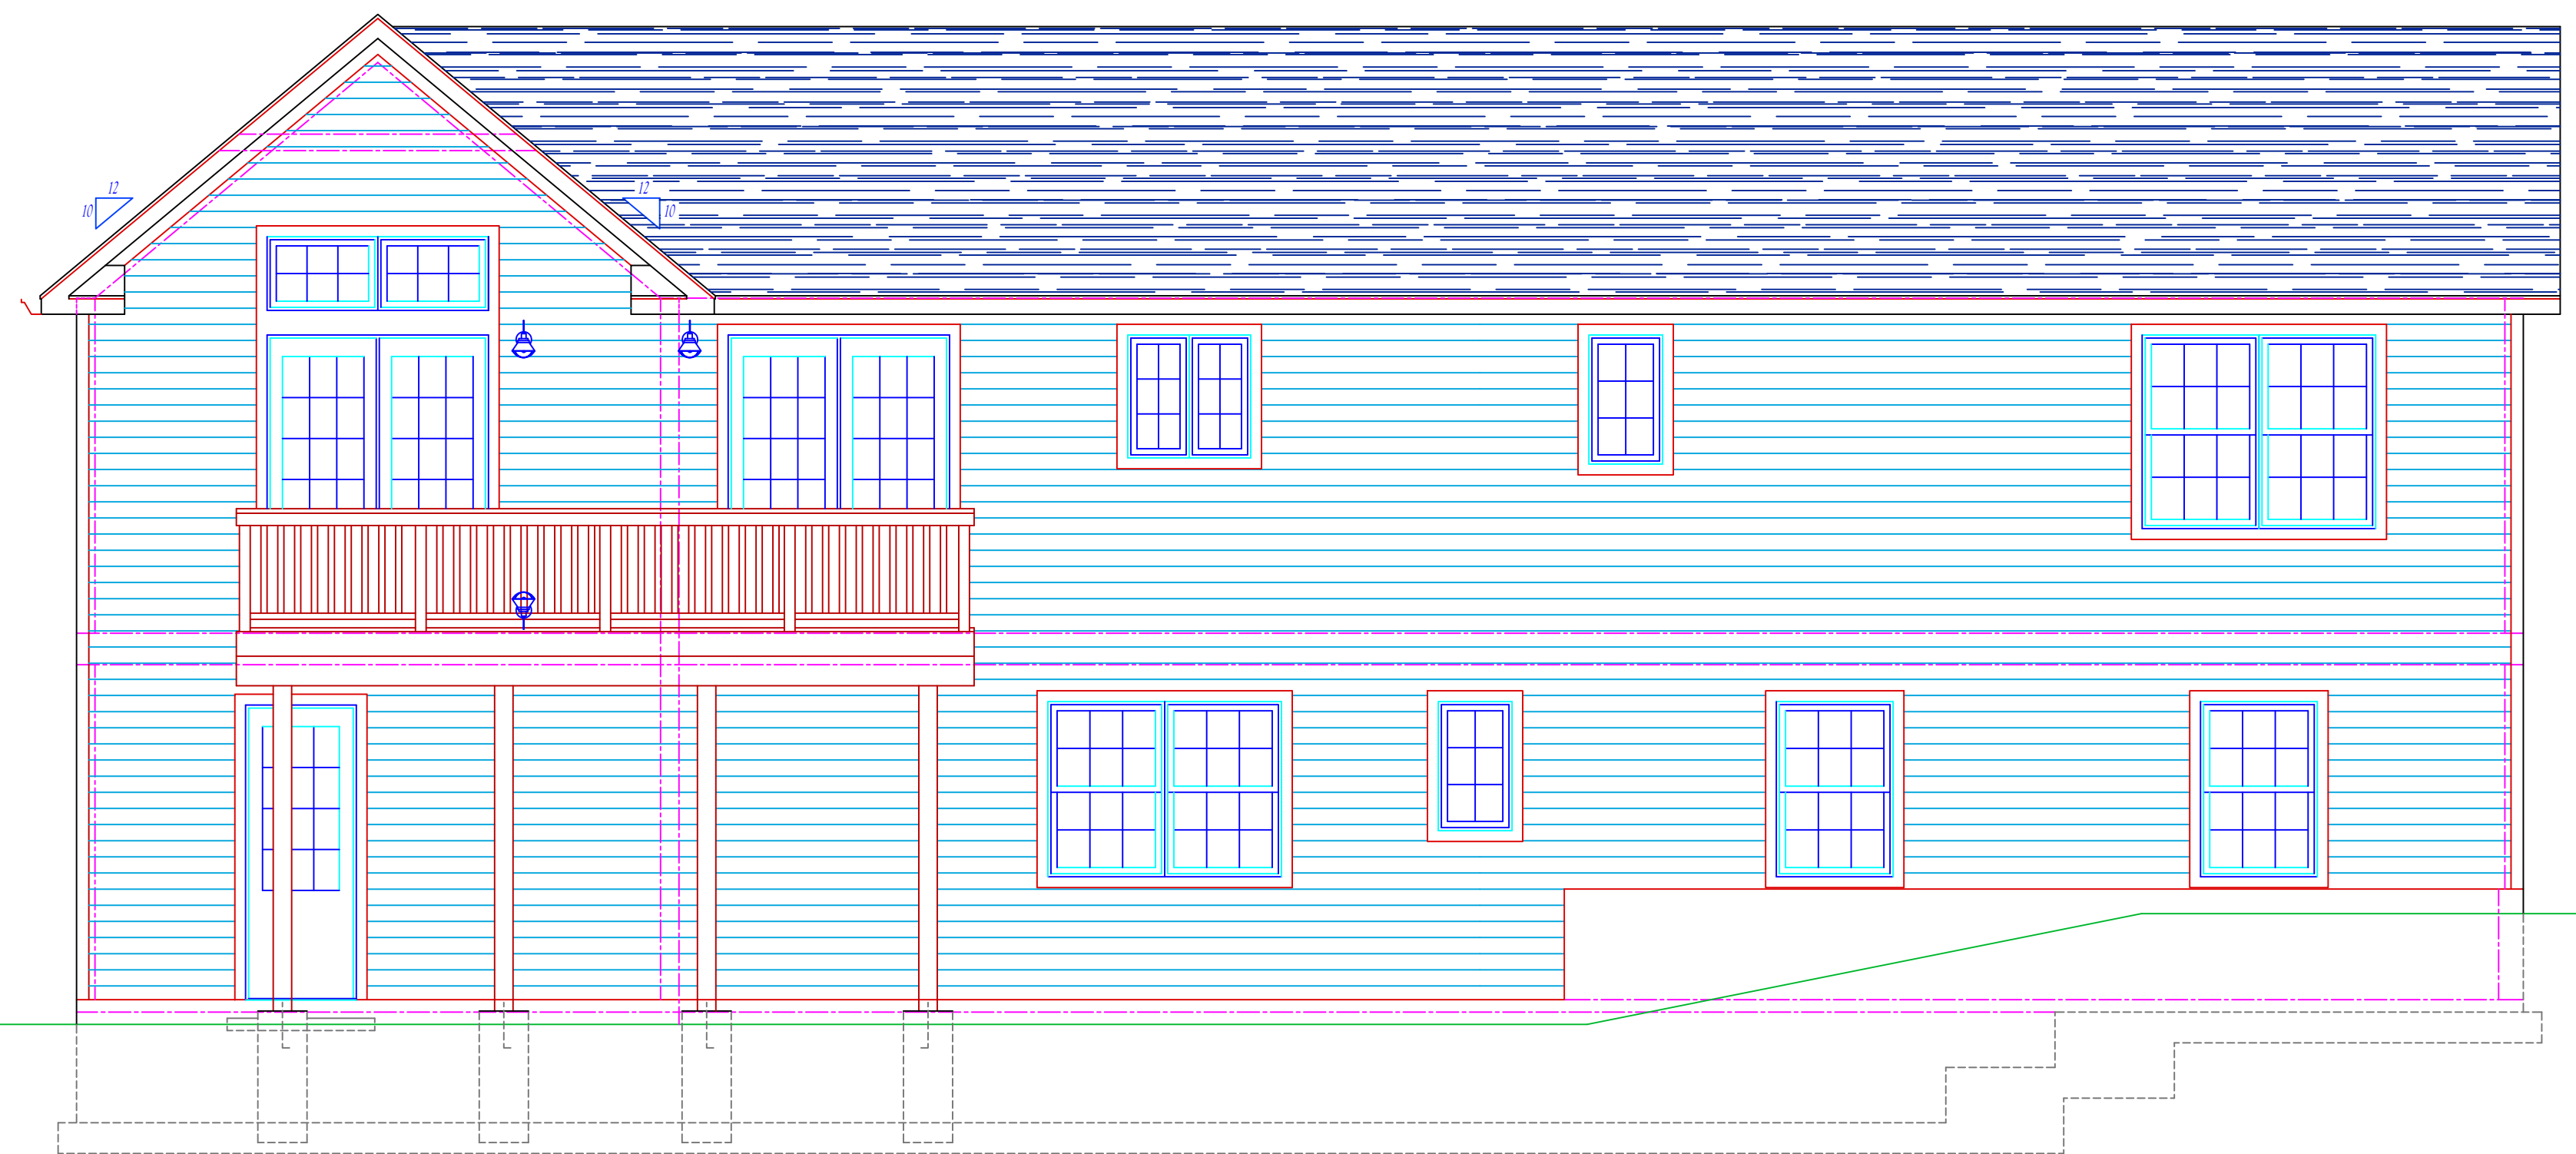

NOTES:
 VINYL SIDING & TRIM TO BE MFG. BY CERTAINTED
 COLORS FROM APPROVED SELECTION
 ROOFING TO BE MFG. BY
 COLORS FROM APPROVED SELECTION

 HOUSE SHALL NOT HAVE SAME COLOR SCHEME
 AS ANY HOUSE ADJACENT TO OR ACROSS FROM

PROJECT DATA
 MAIN FLOOR AREA = 2,183 SQ. FT.
 BASEMENT LIVING AREA = 442 SQ. FT.
 SALES LIVING AREA = 2,625 SQ. FT.
 FUTURE FINISHED AREA = 1,131 SQ. FT.
 TOTAL LIVING AREA = 3,756 SQ. FT.
 GARAGE/MECH. AREA = 532 SQ. FT.
 BASEMENT FLOOR AREA = 2,105 SQ. FT.

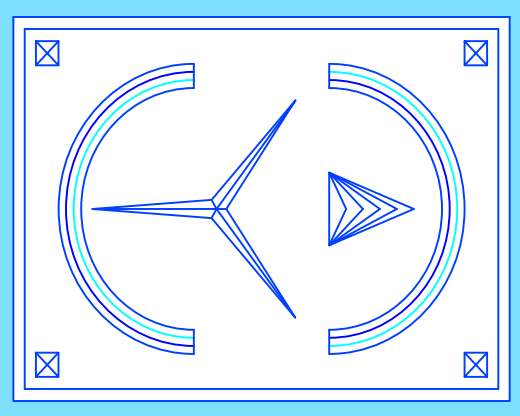

**ERIC KNUTE OSBORN
 ARCHITECT**
 42 YEARS EXPERIENCE
 RESIDENTIAL - COMMERCIAL - ADDITIONS
 58 BARNES ROAD
 WASHINGTONVILLE, N.Y. 10992 - (845) 629-7474
 EMAIL - EKOSBORNARCHITECT@GMAIL.COM
 (845) 629-7474

PROJECT
 NEW CEDAR MODEL FOR
 SUMMIT PROPERTIES

 VILLAGE OF WOODBURY
 ORANGE COUNTY, NEW YORK

**EXTERIOR
 ELEVATIONS**

START DATE: 4 FEBRUARY 2020
 PLAN REVIEW: 13 FEBRUARY 2020

PROJECT # 2020-MG-1
 SCALE 1/4" = 1'-0"
 DWG. No. **A-1**
 1 OF 1

SEAL & SIGNATURE

 FEB. 2020
 N.Y. LIC. #021-585